
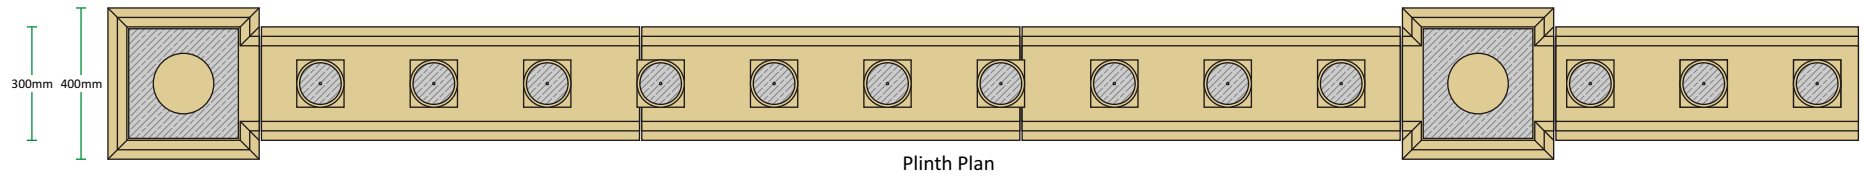


# Style 25 Balustrade

Cranborne Baluster combined with the Vyne Rail and Plinth.

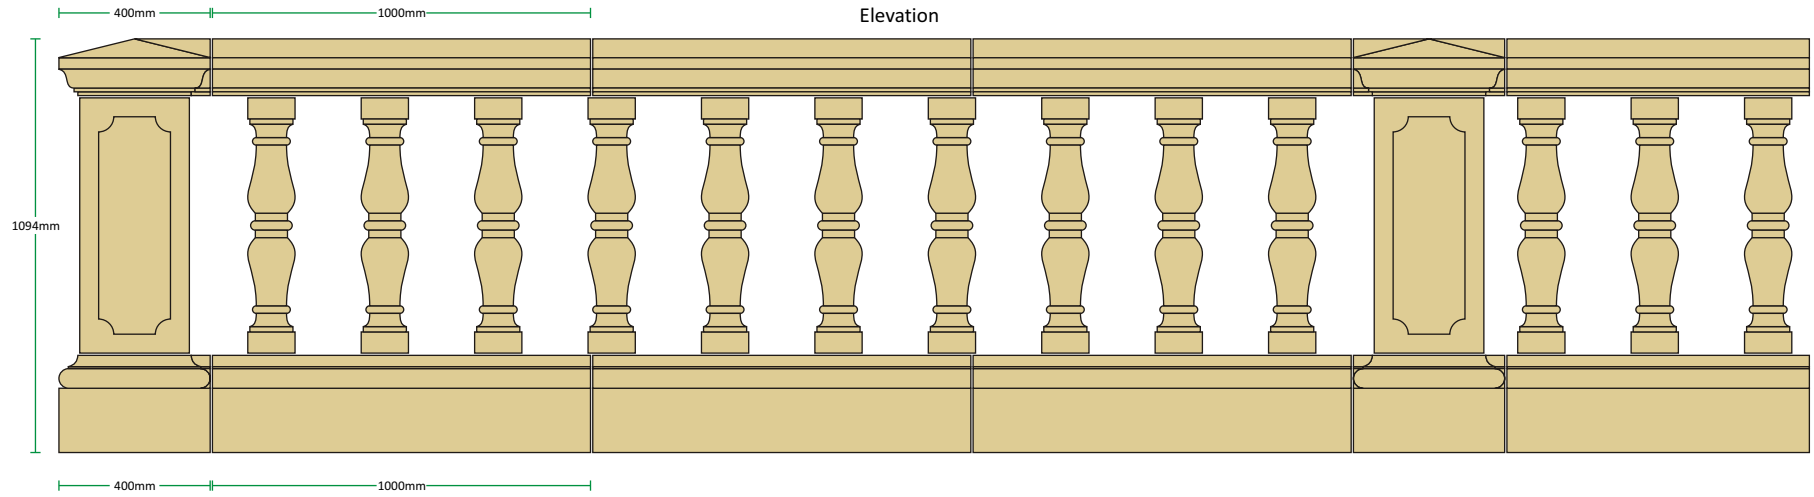

'Style 25' Balustrade		Height	Width	Length	Weight
Description	Code	(mm)	(mm)	(mm)	(Kg)
Cranborne baluster	BS13A	675	125	125	26
Cranborne baluster - Sloping*	BS13B	675	125	125	26
Vyne Rail	BS12C	150	300	1000	71
Vyne Plinth	BS12D	257	300	1000	113
Vyne Pier Cap - End	BS12E	150	400	400	32
Vyne Pier Cap - Intermediate	BS12F	150	400	400	32
Vyne Pier Cap - Corner	BS12G	150	400	400	32
Vyne Pier Plinth - End	BS12H	257	400	400	60
Vyne Pier Plinth - Intermediate	BS12I	257	400	400	60
Vyne Pier Plinth - Corner	BS12J	257	400	400	60
Vyne Panelled Pier Shaft	BS12L	675	280	280	91

\* The Sloping Cranborne baluster can be made to any angle, please specify the angle required at time of ordering

