


# Chamfered Head H040

Our Chamfered Heads are designed to fit standard brick coursing.

Plan and Elevation of our standard opening sizes

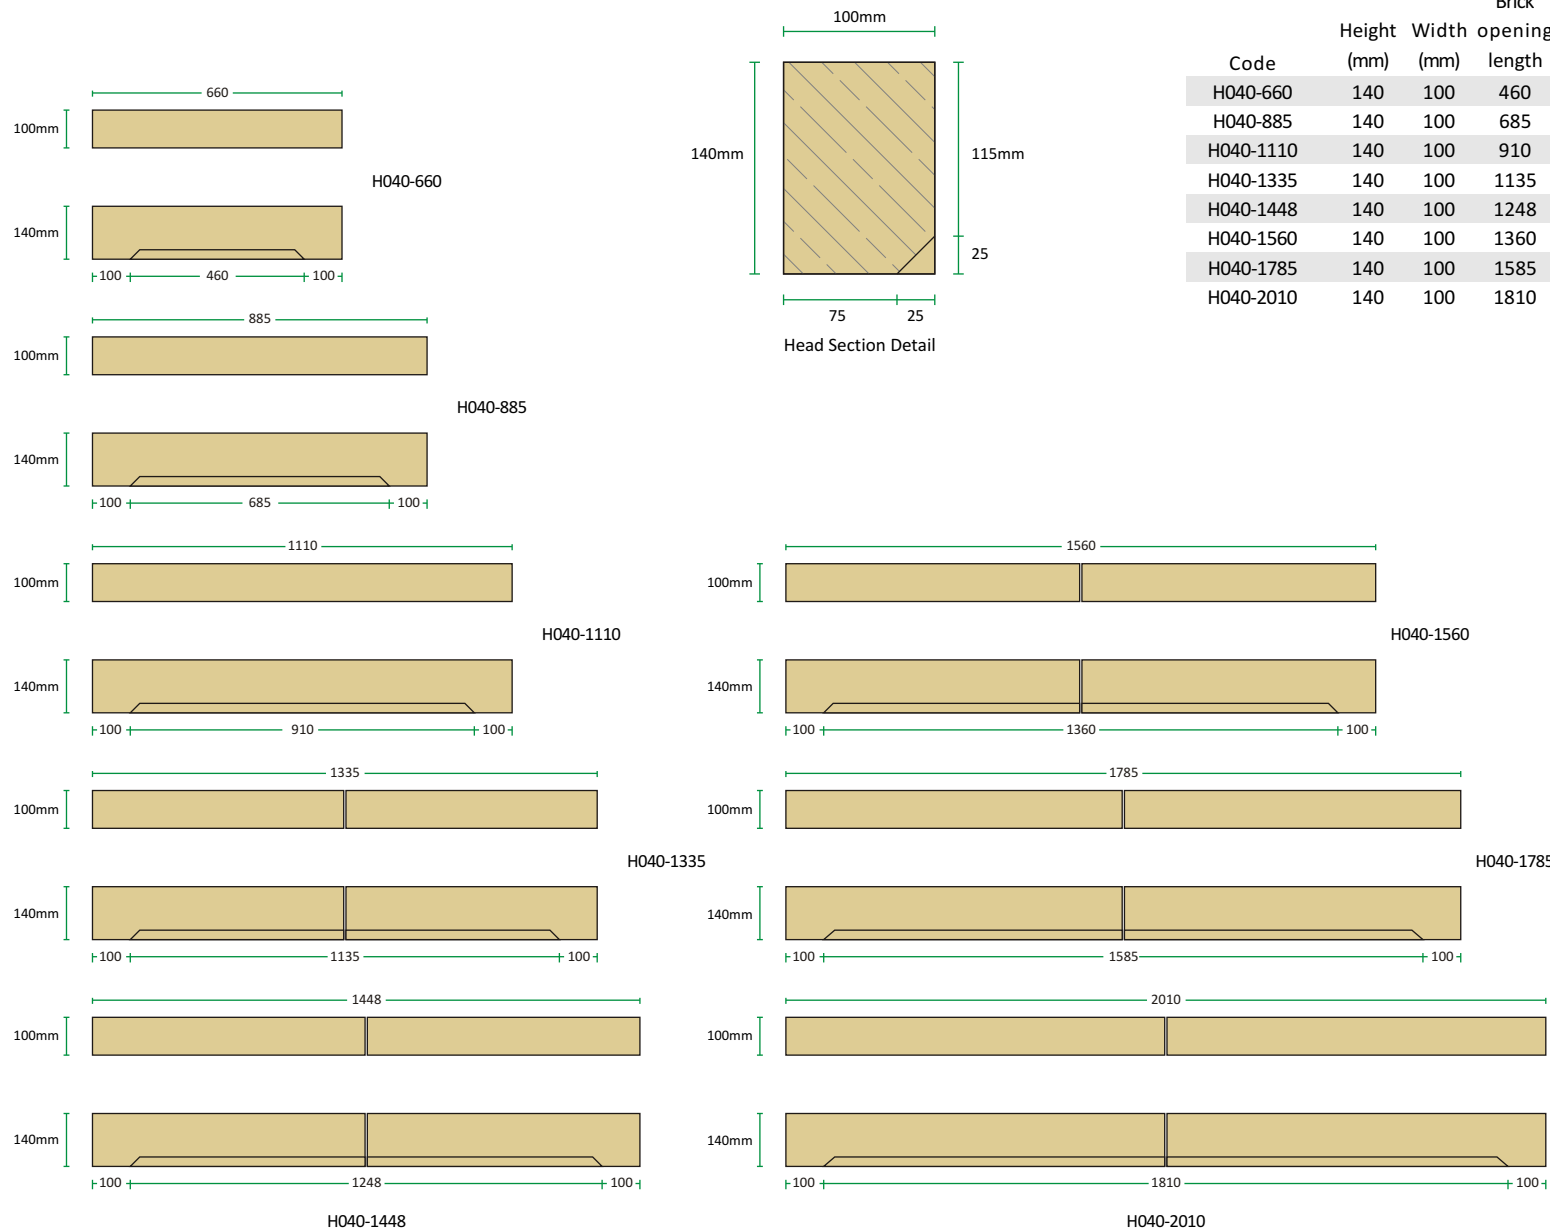

Code	Height (mm)	Width (mm)	Brick opening length (mm)	Overall length (mm)	Weight (Kg)	No. of sections
H040-660	140	100	460	660	19	1
H040-885	140	100	685	885	26	1
H040-1110	140	100	910	1110	33	1
H040-1335	140	100	1135	1335	39	2
H040-1448	140	100	1248	1448	42	2
H040-1560	140	100	1360	1560	45	2
H040-1785	140	100	1585	1785	52	2
H040-2010	140	100	1810	2010	58	2

Typical installation detail



Our Heads are non structural and should be used in conjunction with supporting lintels.

They are available to fit standard openings or a bespoke opening to your request.

Internal Stainless steel reinforcing and lifting lugs can be cast in to order.

If you require any further information, please call 01258 472685 and ask to speak to a member of our technical department

All joints shown 6mm