


# GP60 and GP110 Gate Piers

Our largest classical gate piers also offer great flexibility, with many height options available.

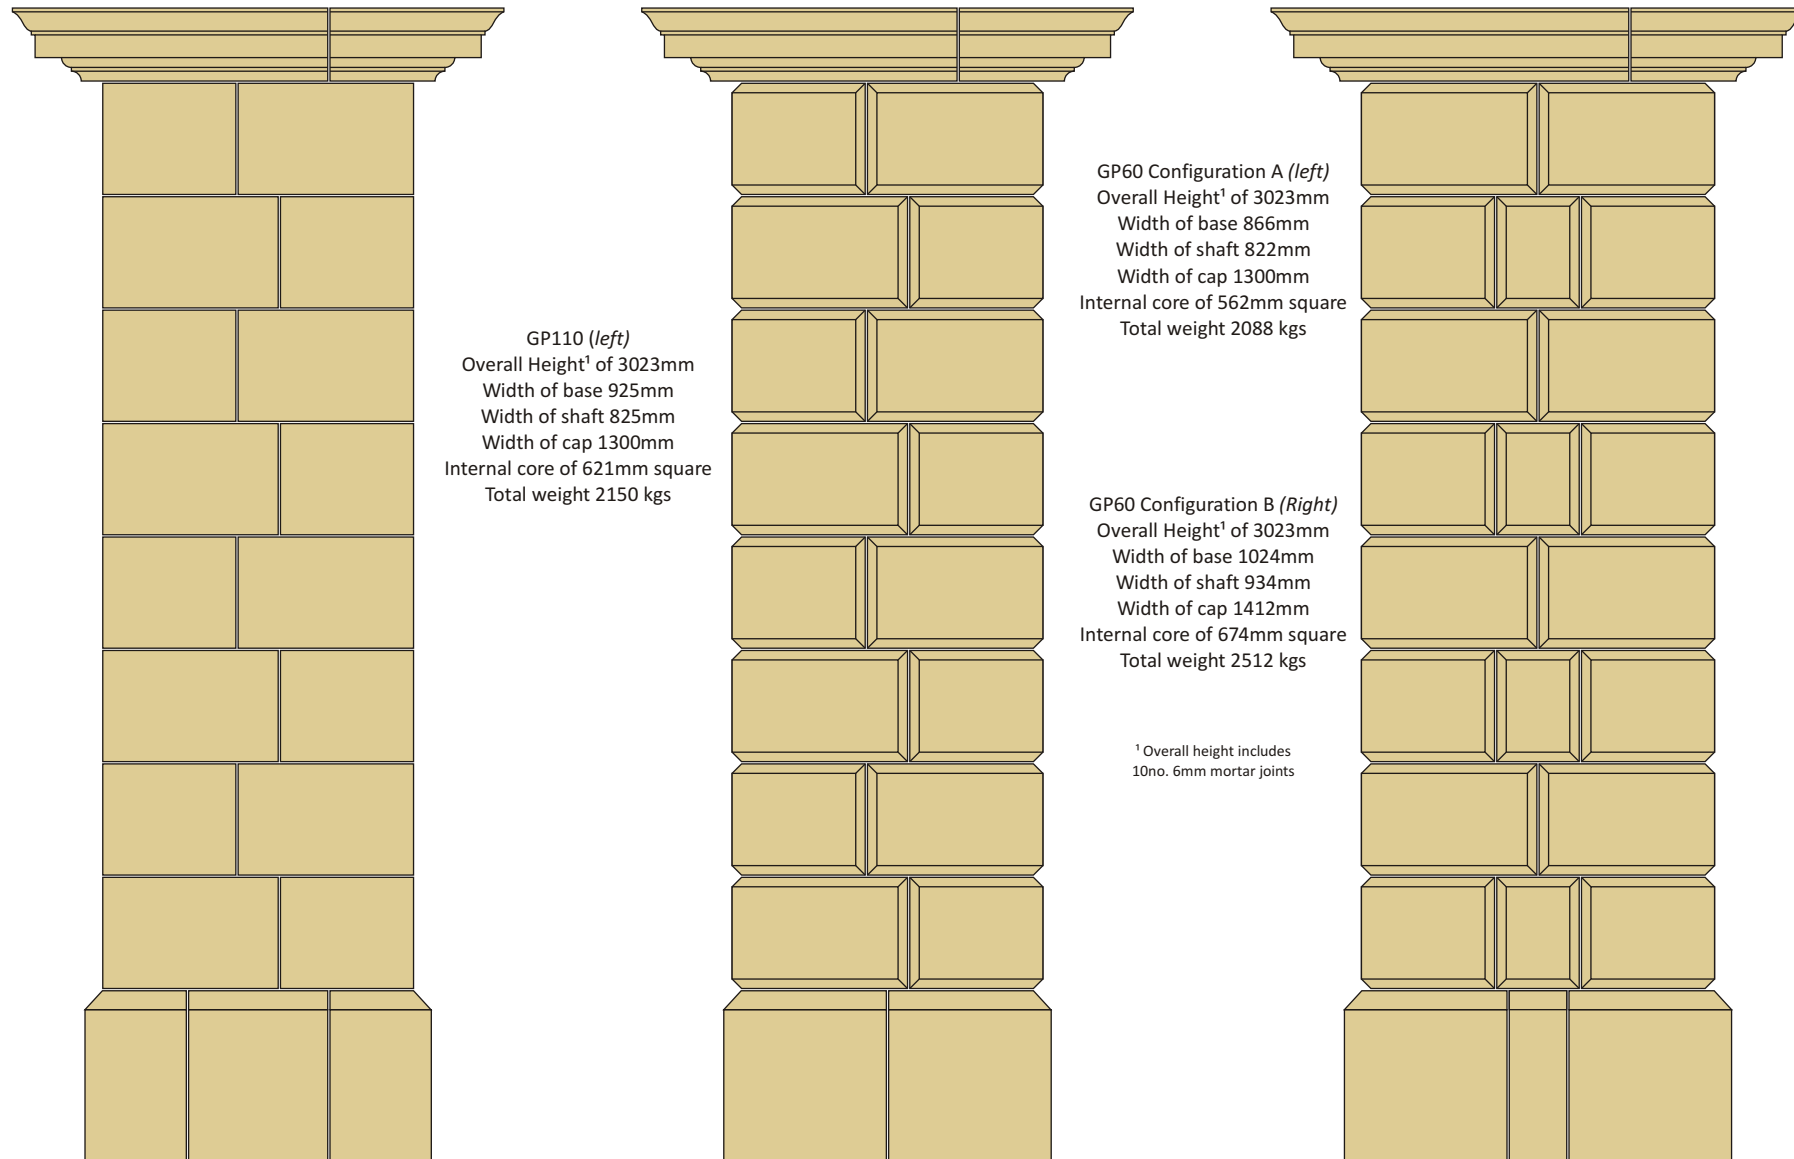

**GP110 (left)**  
Overall Height<sup>1</sup> of 3023mm  
Width of base 925mm  
Width of shaft 825mm  
Width of cap 1300mm  
Internal core of 621mm square  
Total weight 2150 kgs

**GP60 Configuration A (left)**  
Overall Height<sup>1</sup> of 3023mm  
Width of base 866mm  
Width of shaft 822mm  
Width of cap 1300mm  
Internal core of 562mm square  
Total weight 2088 kgs

**GP60 Configuration B (Right)**  
Overall Height<sup>1</sup> of 3023mm  
Width of base 1024mm  
Width of shaft 934mm  
Width of cap 1412mm  
Internal core of 674mm square  
Total weight 2512 kgs

<sup>1</sup> Overall height includes  
10no. 6mm mortar joints

All our columns are available in a range of height configurations, please contact a member of our technical team with your requirements on 01258 472685.